



**LOYOLA CROSSING** | SWC OF LOYOLA & US HWY 183, AUSTIN, TX 78723

**Features**

- Approximately 6 acres available fronting US Highway 183
- Pad sites available for ground lease or purchase
- Great spot for a Bank, QSR, C-Store, or other retail users

**AVAILABLE**  
CONTACT FOR MORE INFORMATION

Traffic Counts		Demographics	YEAR: 2023	1 MILE	3 MILE	5 MILE
US-183/Ed Bluestein	60,000 VPD	Total Population		9,296	88,433	232,877
Loyola Lane East	17,033 VPD	Daytime Population		7,254	91,033	297,711
Loyola Lane West	8,190 VPD	Avg HH Income		\$86,066	\$99,721	\$101,311
		Total Households		3,593	33,491	94,534

**Nick Naumann**  
Director of Brokerage - Austin  
512.482.6118  
nnaumann@weitzmangroup.com

**James Van Trease**  
Assistant Vice President  
512.482.6106  
jvantrease@weitzmangroup.com

**Area Retailers & Businesses**





# LOYOLA CROSSING | SWC OF LOYOLA LN & US HWY 183, AUSTIN, TEXAS 78723



The information was obtained from sources deemed reliable; however, Weitzman has not verified it and makes no guarantees, warranties or representations as to the completeness or accuracy thereof. The presentation of this real estate information is subject to errors; omissions; change of price; prior sale or lease, or withdrawal without notice. You and your advisors should conduct a careful independent investigation of the property to determine if it is suitable for your intended purpose.

**weitzman**<sup>®</sup>




# LOYOLA CROSSING | SWC OF LOYOLA LN & US HWY 183, AUSTIN, TEXAS 78723



The information was obtained from sources deemed reliable; however, Weitzman has not verified it and makes no guarantees, warranties or representations as to the completeness or accuracy thereof. The presentation of this real estate information is subject to errors; omissions; change of price; prior sale or lease, or withdrawal without notice. You and your advisors should conduct a careful independent investigation of the property to determine if it is suitable for your intended purpose.

**weitzman**<sup>®</sup>



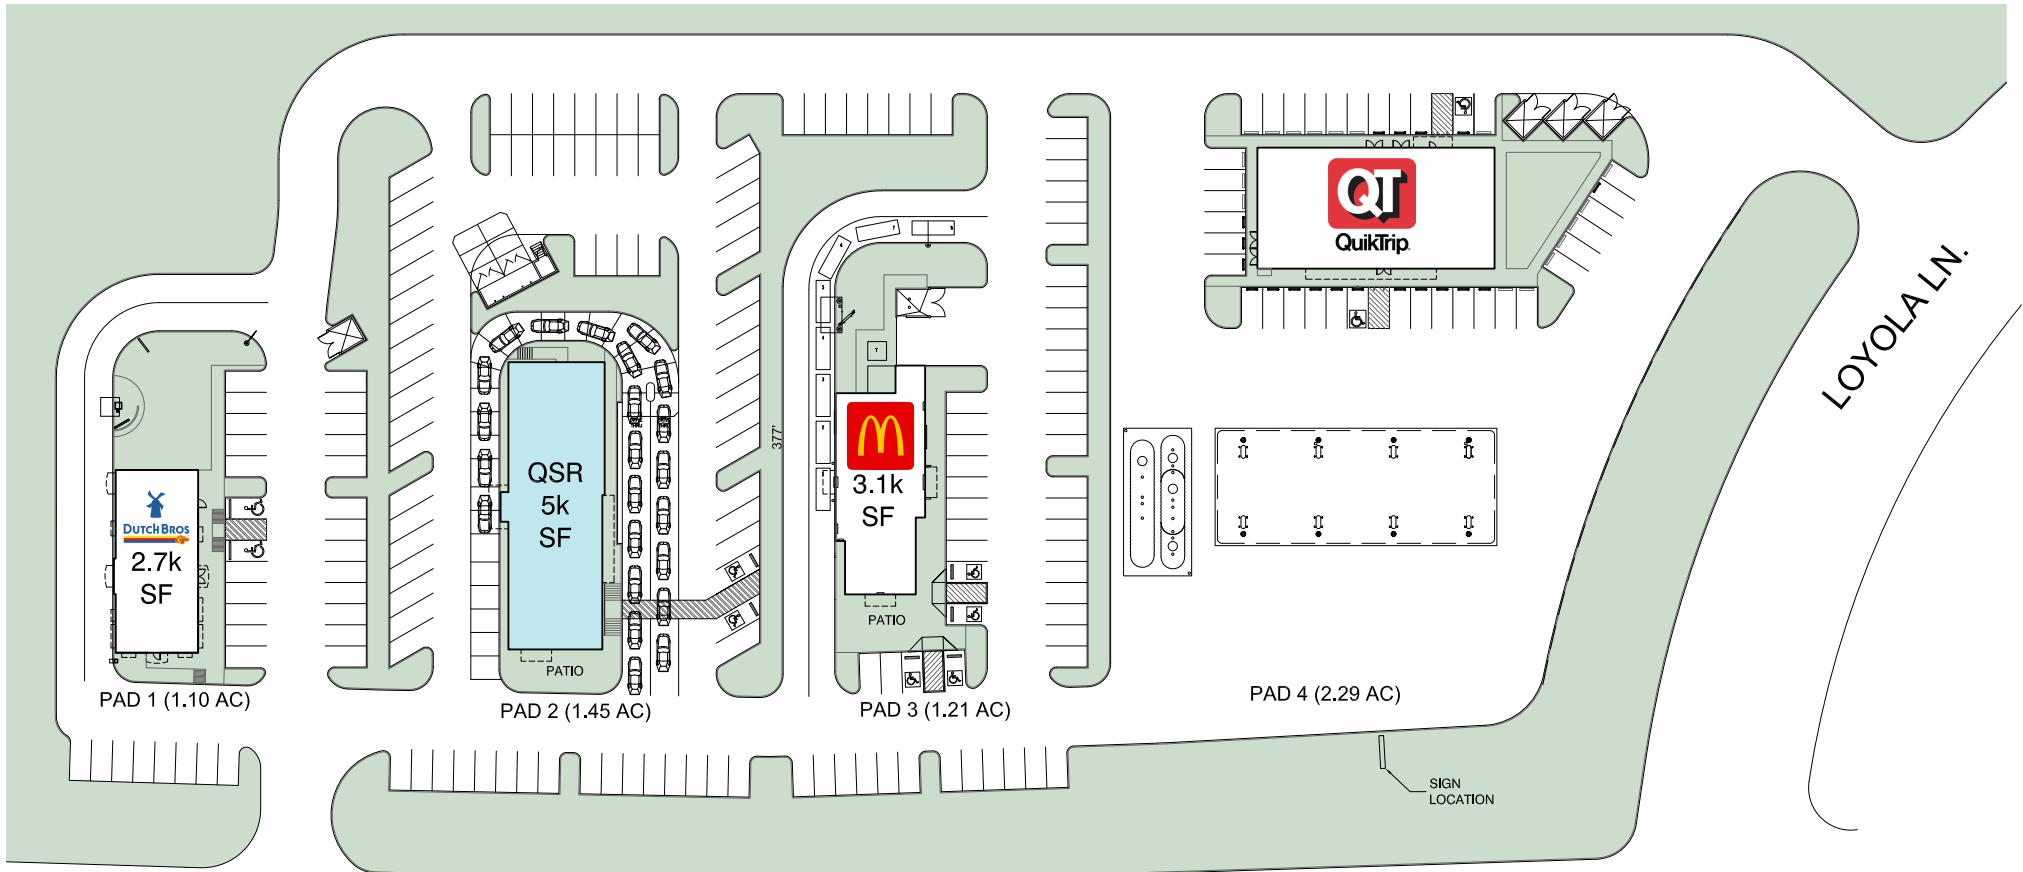

US HWY 183





William Lyons Homes  
91 SF-homes-\$400k+  
(under construction)

LENOX  
PARK  
330 MF-units  
built 2021  
\$1,923 avg rent

Ed Bluestein Blvd 14,161 vpd

21,055 vpd

22,321 vpd



Ed Bluestein Blvd 9,351 vpd

6,944 vpd


28,500 vpd






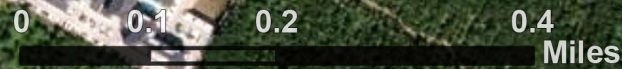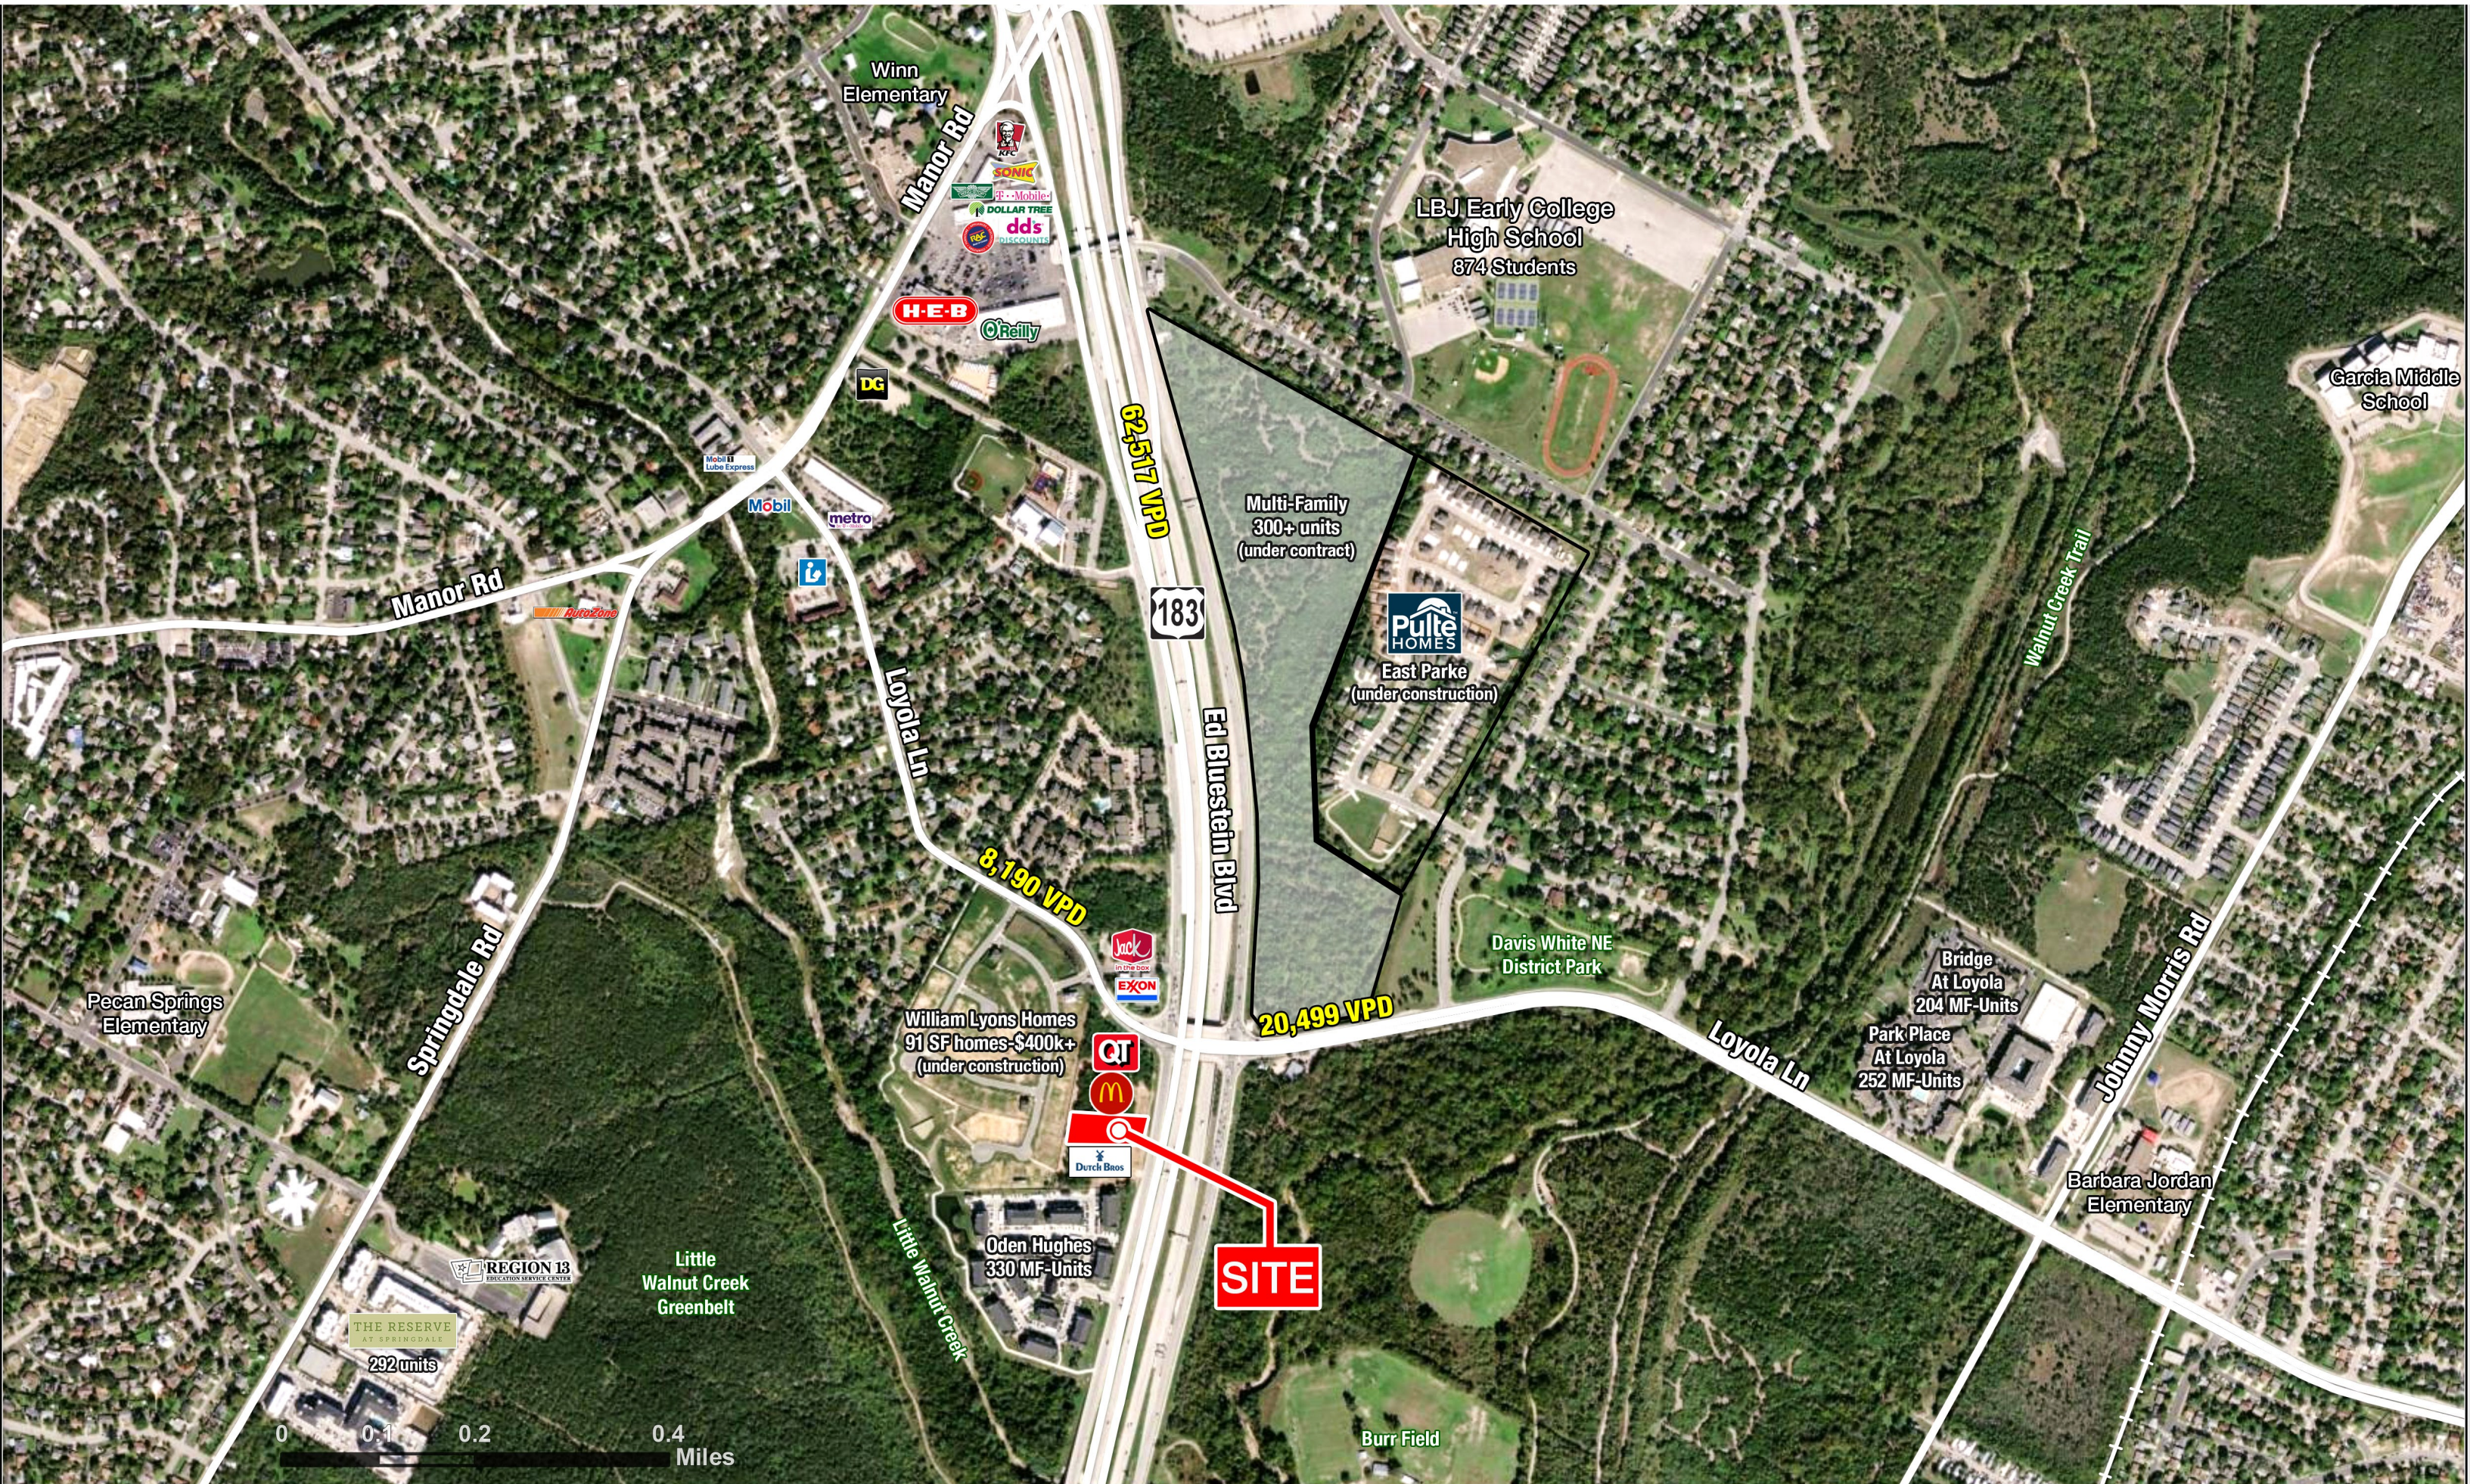



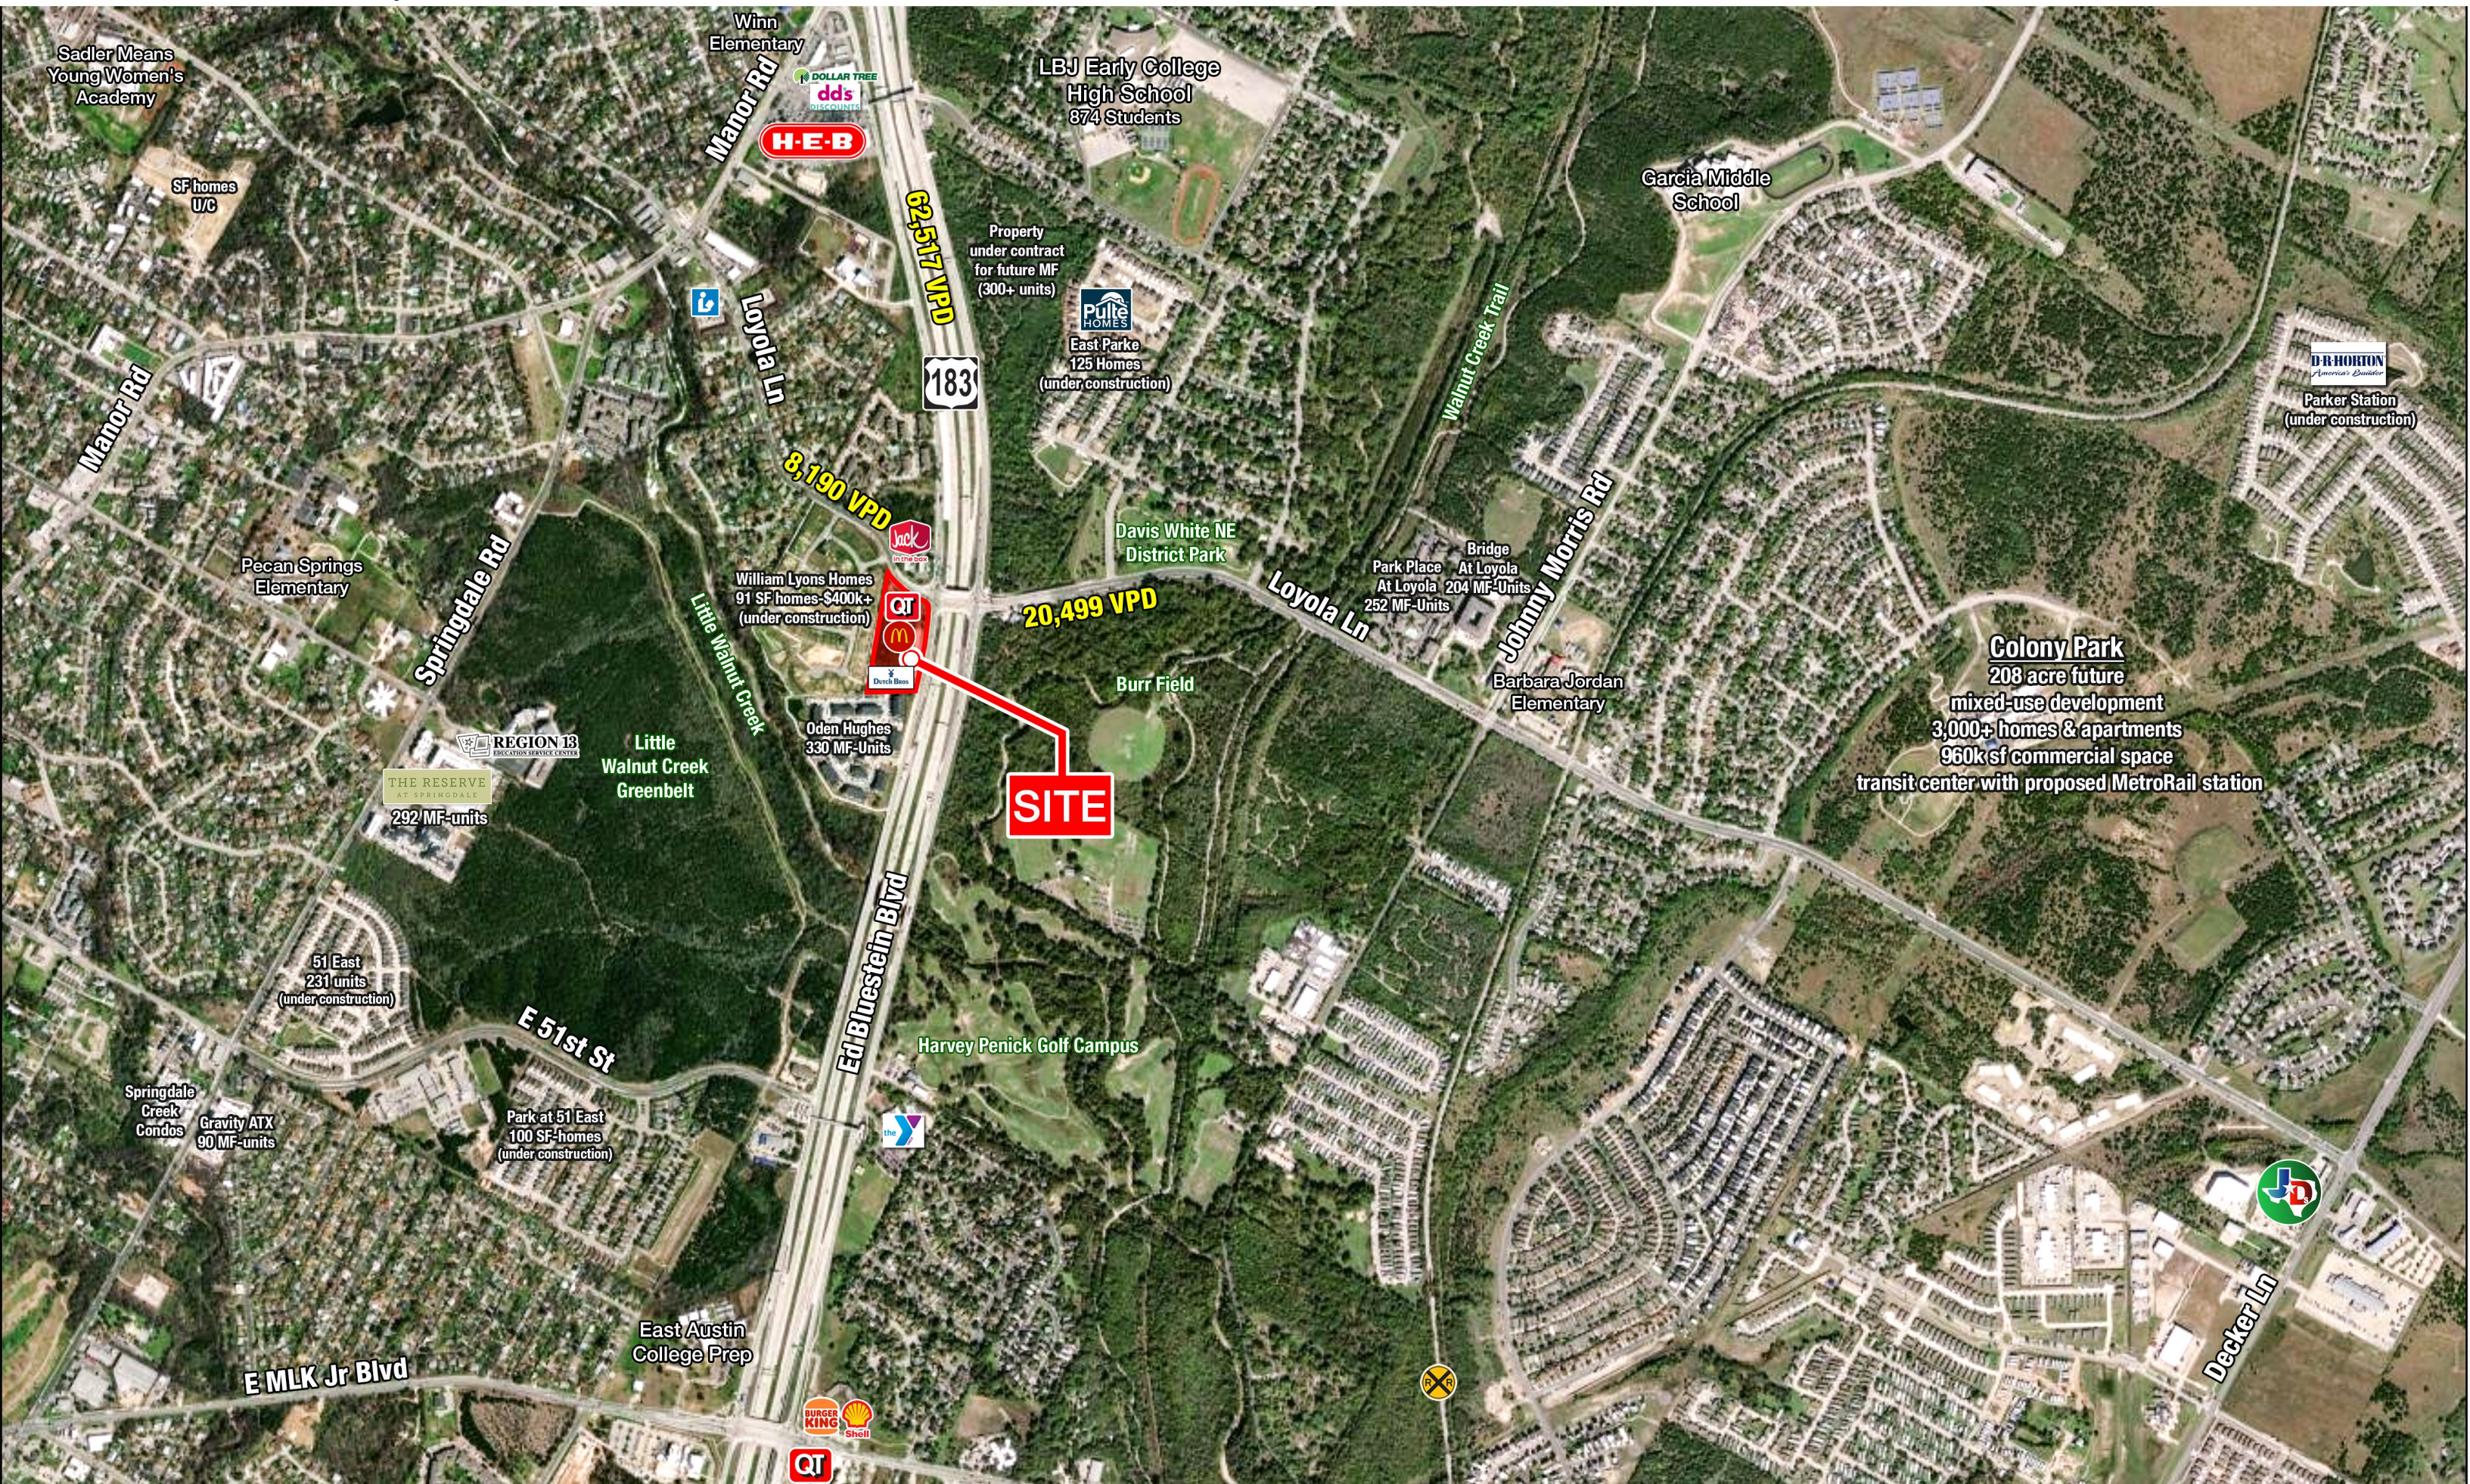



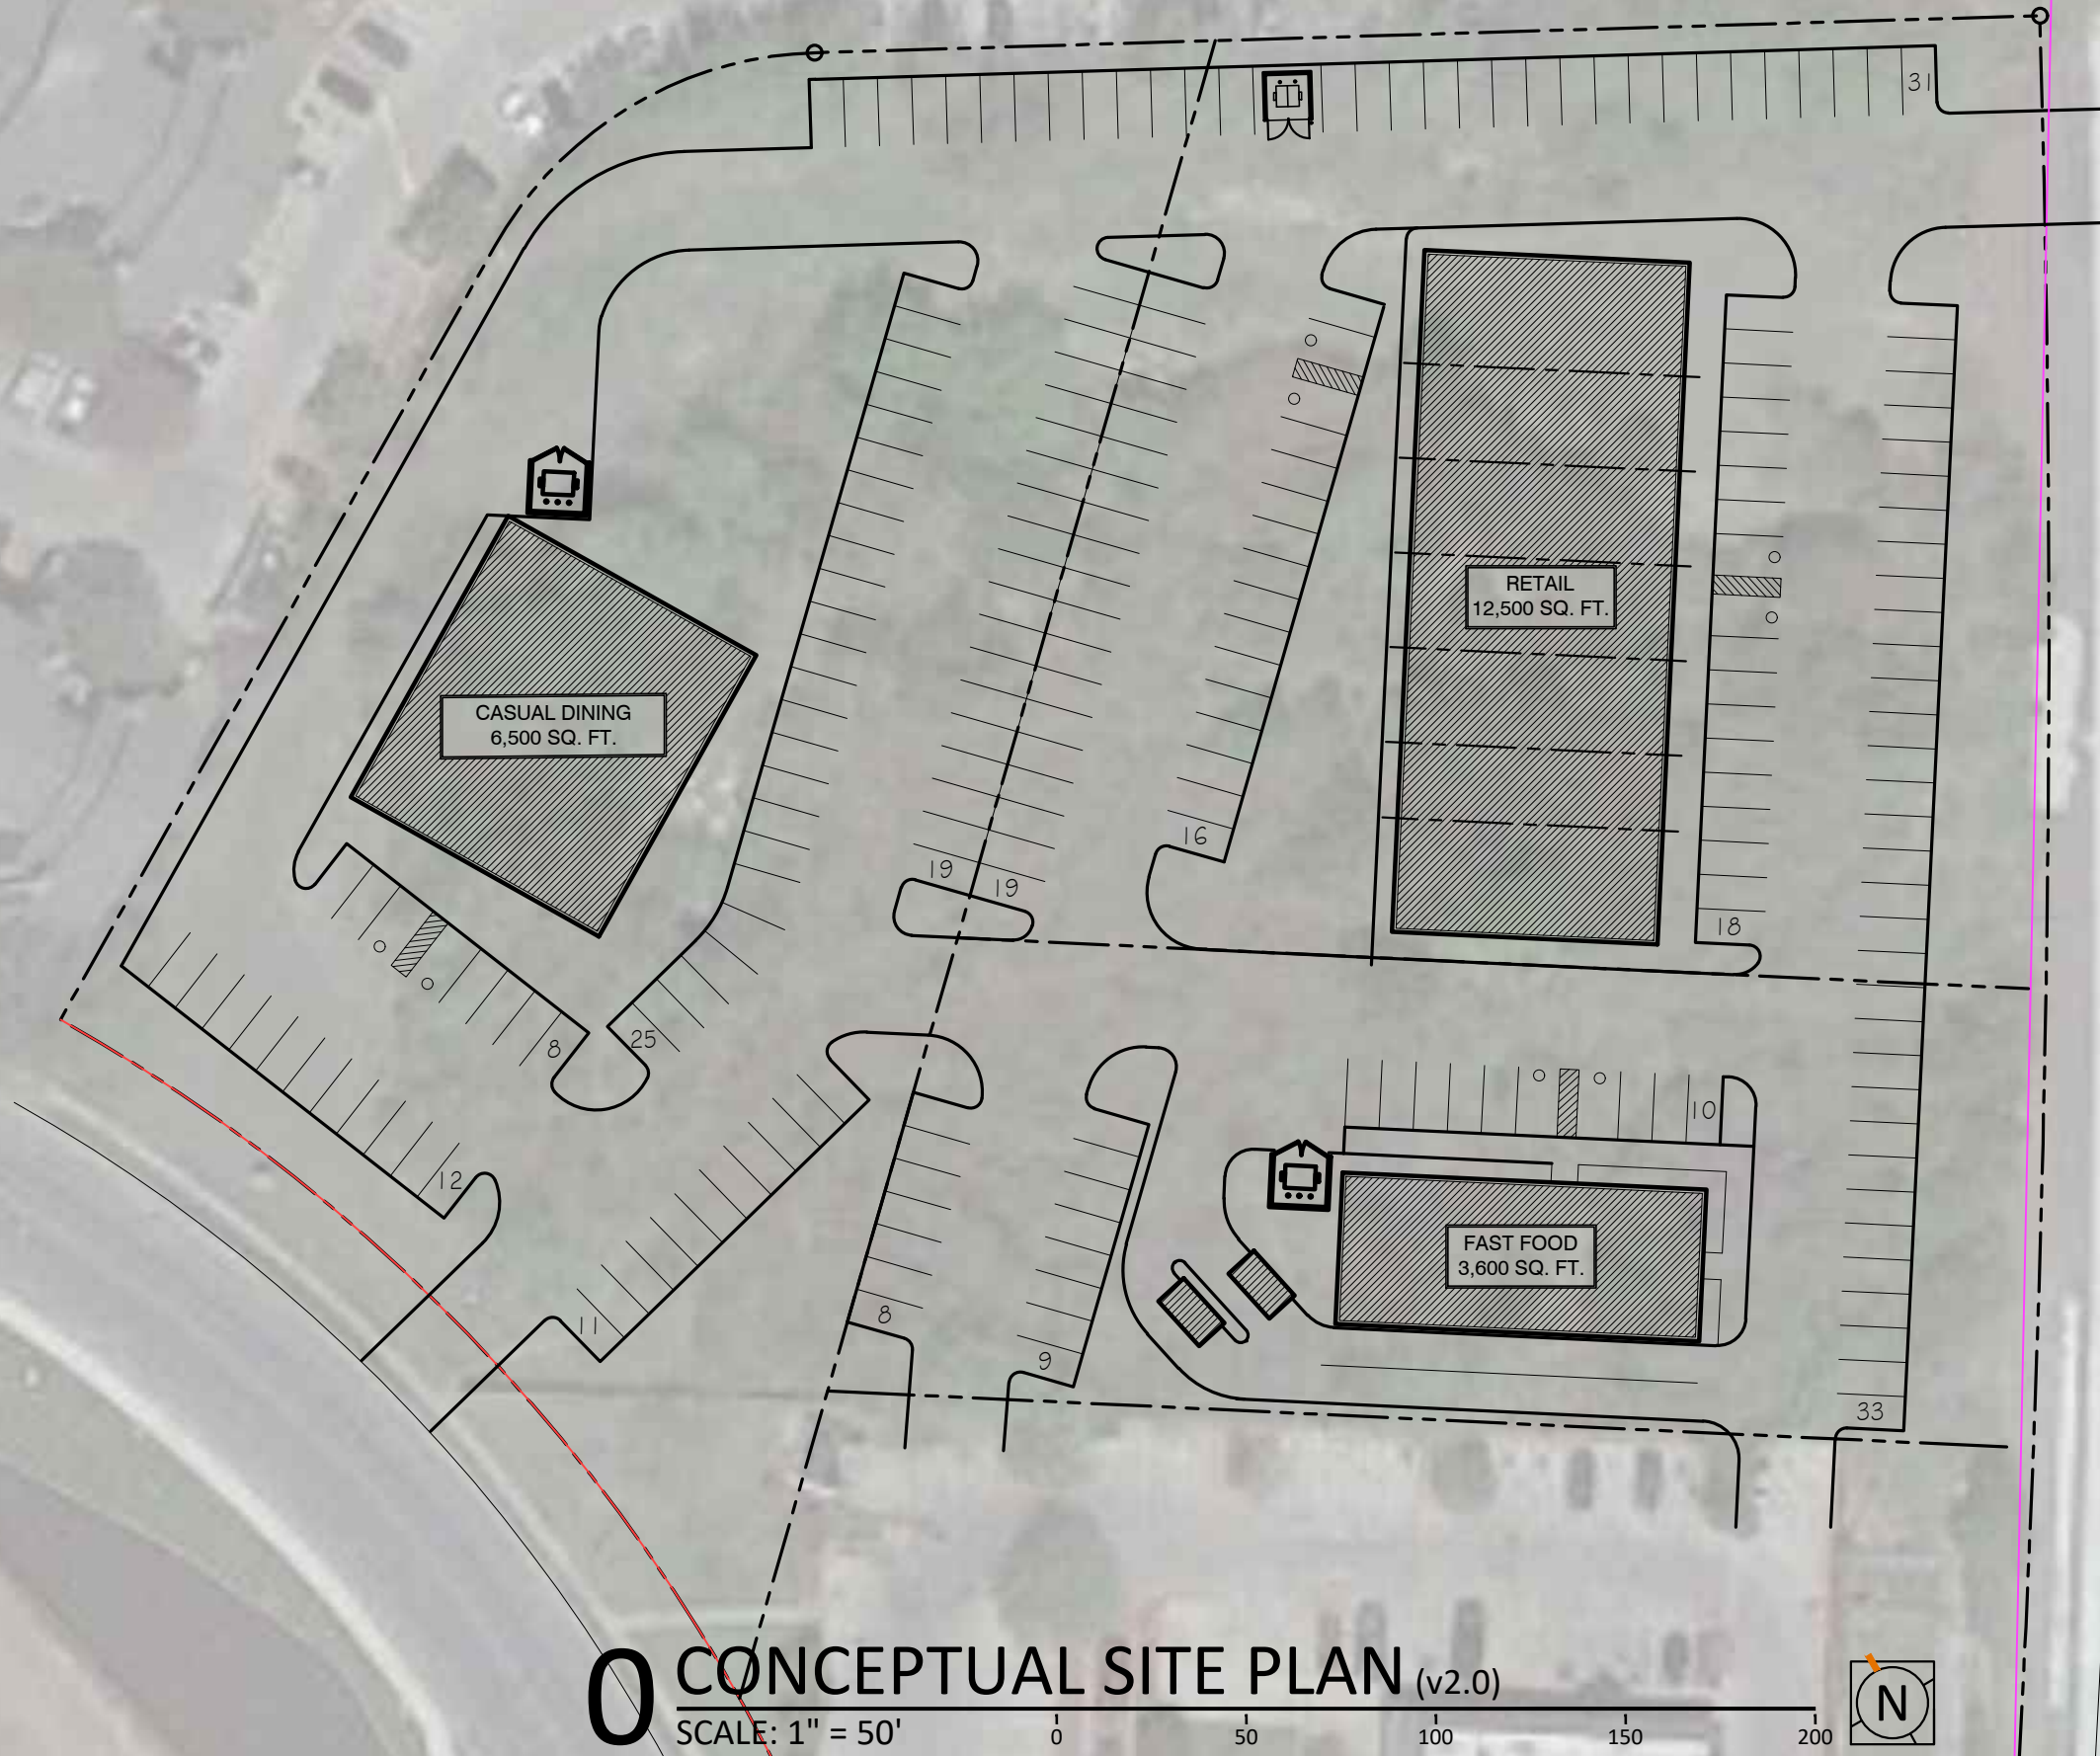

**0 CONCEPTUAL SITE PLAN (v2.0)**  
 SCALE: 1" = 50'

BUILDING AREA AND PARKING RATIO SUMMARY	
STRIP RETAIL CENTER	12,500 SF
CASUAL DINING	6,500 SF
FAST FOOD	3,600 SF
<b>TOTAL AREA</b>	<b>22,600 SF</b>
219 SPACES	
9.7 SPACES PER 1,000 SF	
PLUS AVAILABLE EXPANSION	



ADDITIONAL AREA FOR PARKING

ARTIFICIAL PARCEL 3

CASUAL DINING  
6,500 SQ. FT.

ARTIFICIAL PARCEL 1

RETAIL  
12,500 SQ. FT.

ARTIFICIAL PARCEL 2

FAST FOOD  
3,600 SQ. FT.

ED BLUESTEIN

PLAN SHOWN FOR ILLUSTRATION ONLY, RECOMMEND EXCLUDING SHADED AREA FROM PERMIT

SHARED ACCESS POINT

LOYOLA LANE

**BUILDING AREA AND PARKING RATIO SUMMARY**


STRIP RETAIL CENTER	12,500 SF
CASUAL DINING	6,500 SF
FAST FOOD	3,600 SF
<b>TOTAL AREA</b>	<b>22,600 SF</b>

219 SPACES  
9.7 SPACES PER 1,000 SF  
PLUS AVAILABLE EXPANSION

# 0 CONCEPTUAL SITE PLAN (v2.0)

SCALE: 1" = 50'

0 50 100 150 200

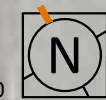



# INFORMATION ABOUT BROKERAGE SERVICES

Texas law requires all real estate license holders to give the following information about brokerage services to prospective buyers, tenants, sellers and landlords.



## TYPES OF REAL ESTATE LICENSE HOLDERS:

- **A BROKER** is responsible for all brokerage activities, including acts performed by sales agents sponsored by the broker.
- **A SALES AGENT** must be sponsored by a broker and works with clients on behalf of the broker.

## A BROKER'S MINIMUM DUTIES REQUIRED BY LAW (A client is the person or party that the broker represents):

- Put the interests of the client above all others, including the broker's own interests;
- Inform the client of any material information on about the property or transaction received by the broker;
- Answer the client's questions and present any offer to or counter-offer from the client; and
- Treat all parties to a real estate transaction honestly and fairly.

## A LICENSE HOLDER CAN REPRESENT A PARTY IN A REAL ESTATE TRANSACTION:

### AS AGENT FOR OWNER (SELLER/LANDLORD):

The broker becomes the property owner's agent through an agreement with the owner, usually in a written listing to sell or property management agreement. An owner's agent must perform the broker's minimum duties above and must inform the owner of any material information about the property or transaction known by the agent, including information disclosed to the agent or subagent by the buyer or buyer's agent.

**AS AGENT FOR BUYER/TENANT:** The broker becomes the buyer/tenant's agent by agreeing to represent the buyer, usually through a written representation agreement. A buyer's agent must perform the broker's minimum duties above and must inform the buyer of any material information about the property or transaction known by the agent, including information disclosed to the agent by the seller or seller's agent.

**AS AGENT FOR BOTH - INTERMEDIARY:** To act as an intermediary between the parties the broker must first obtain the written agreement of each party

to the transaction. The written agreement must state who will pay the broker and, in conspicuous bold or underlined print, set forth the broker's obligations as an intermediary. A broker who acts as an intermediary:

- Must treat all parties to the transaction impartially and fairly;
- May, with the parties' written consent, appoint a different license holder associated with the broker to each party (owner and buyer) to communicate with, provide opinions and advice to, and carry out the instructions of each party to the transaction.
- Must not, unless specifically authorized in writing to do so by the party, disclose:
  - that the owner will accept a price less than the written asking price;
  - that the buyer/tenant will pay a price greater than the price submitted in a written offer; and
  - any confidential information or any other information that a party specifically instructs the broker in writing not to disclose, unless required to do so by law.

**AS SUBAGENT:** A license holder acts as a subagent when aiding a buyer in a transaction without an agreement to represent the buyer. A subagent can assist the buyer but does not represent the buyer and must place the interests of the owner first.

## TO AVOID DISPUTES, ALL AGREEMENTS BETWEEN YOU AND A BROKER SHOULD BE IN WRITING AND CLEARLY ESTABLISH:

- The broker's duties and responsibilities to you, and your obligations under the representation agreement.
- Who will pay the broker for services provided to you, when payment will be made and how the payment will be calculated.

## LICENSE HOLDER CONTACT INFORMATION:

This notice is being provided for information purposes. It does not create an obligation for you to use the broker's services. Please acknowledge receipt of this notice below and retain a copy for your records.

\_\_\_\_\_  
Weitzman

Licensed Broker /Broker Firm Name or Primary Assumed Business Name

\_\_\_\_\_  
402795

License No.

\_\_\_\_\_  
twgre@weitzmangroup.com

Email

\_\_\_\_\_  
214-954-0600

Phone

\_\_\_\_\_  
Robert E. Young, Jr.

Designated Broker of Firm

\_\_\_\_\_  
292229

License No.

\_\_\_\_\_  
byoung@weitzmangroup.com

Email

\_\_\_\_\_  
214-720-6688

Phone

\_\_\_\_\_  
Licensed Supervisor of Sales Agent/ Associate

\_\_\_\_\_  
License No.

\_\_\_\_\_  
Email

\_\_\_\_\_  
Phone

\_\_\_\_\_  
Nicholas Lawrence Naumann

Sales Agent/Associate's Name

\_\_\_\_\_  
680404

License No.

\_\_\_\_\_  
nnaumann@weitzmangroup.com

Email

\_\_\_\_\_  
512-482-0094

Phone

\_\_\_\_\_  
Buyer/Tenant/Seller/Landlord Initials

\_\_\_\_\_  
Date



# INFORMATION ABOUT BROKERAGE SERVICES

Texas law requires all real estate license holders to give the following information about brokerage services to prospective buyers, tenants, sellers and landlords.



## TYPES OF REAL ESTATE LICENSE HOLDERS:

- **A BROKER** is responsible for all brokerage activities, including acts performed by sales agents sponsored by the broker.
- **A SALES AGENT** must be sponsored by a broker and works with clients on behalf of the broker.

## A BROKER'S MINIMUM DUTIES REQUIRED BY LAW (A client is the person or party that the broker represents):

- Put the interests of the client above all others, including the broker's own interests;
- Inform the client of any material information on about the property or transaction received by the broker;
- Answer the client's questions and present any offer to or counter-offer from the client; and
- Treat all parties to a real estate transaction honestly and fairly.

## A LICENSE HOLDER CAN REPRESENT A PARTY IN A REAL ESTATE TRANSACTION:

### AS AGENT FOR OWNER (SELLER/LANDLORD):

The broker becomes the property owner's agent through an agreement with the owner, usually in a written listing to sell or property management agreement. An owner's agent must perform the broker's minimum duties above and must inform the owner of any material information about the property or transaction known by the agent, including information disclosed to the agent or subagent by the buyer or buyer's agent.

**AS AGENT FOR BUYER/TENANT:** The broker becomes the buyer/tenant's agent by agreeing to represent the buyer, usually through a written representation agreement. A buyer's agent must perform the broker's minimum duties above and must inform the buyer of any material information about the property or transaction known by the agent, including information disclosed to the agent by the seller or seller's agent.

**AS AGENT FOR BOTH - INTERMEDIARY:** To act as an intermediary between the parties the broker must first obtain the written agreement of each party

to the transaction. The written agreement must state who will pay the broker and, in conspicuous bold or underlined print, set forth the broker's obligations as an intermediary. A broker who acts as an intermediary:

- Must treat all parties to the transaction impartially and fairly;
- May, with the parties' written consent, appoint a different license holder associated with the broker to each party (owner and buyer) to communicate with, provide opinions and advice to, and carry out the instructions of each party to the transaction.
- Must not, unless specifically authorized in writing to do so by the party, disclose:
  - that the owner will accept a price less than the written asking price;
  - that the buyer/tenant will pay a price greater than the price submitted in a written offer; and
  - any confidential information or any other information that a party specifically instructs the broker in writing not to disclose, unless required to do so by law.

**AS SUBAGENT:** A license holder acts as a subagent when aiding a buyer in a transaction without an agreement to represent the buyer. A subagent can assist the buyer but does not represent the buyer and must place the interests of the owner first.

## TO AVOID DISPUTES, ALL AGREEMENTS BETWEEN YOU AND A BROKER SHOULD BE IN WRITING AND CLEARLY ESTABLISH:

- The broker's duties and responsibilities to you, and your obligations under the representation agreement.
- Who will pay the broker for services provided to you, when payment will be made and how the payment will be calculated.

## LICENSE HOLDER CONTACT INFORMATION:

This notice is being provided for information purposes. It does not create an obligation for you to use the broker's services. Please acknowledge receipt of this notice below and retain a copy for your records.

Weitzman

Licensed Broker /Broker Firm Name or Primary Assumed Business Name

402795

License No.

twgre@weitzmangroup.com

Email

214-954-0600

Phone

Robert E. Young, Jr.

Designated Broker of Firm

292229

License No.

byoung@weitzmangroup.com

Email

214-720-6688

Phone

Nicholas Naumann

Licensed Supervisor of Sales Agent/ Associate

680404

License No.

nnaumann@weitzmangroup.com

Email

512-482-6118

Phone

James Van Trease

Sales Agent/Associate's Name

784557

License No.

jvantrease@weitzmangroup.com

Email

512-482-6106

Phone

Buyer/Tenant/Seller/Landlord Initials

Date